


Lakeview 72" x 42" Railing Section

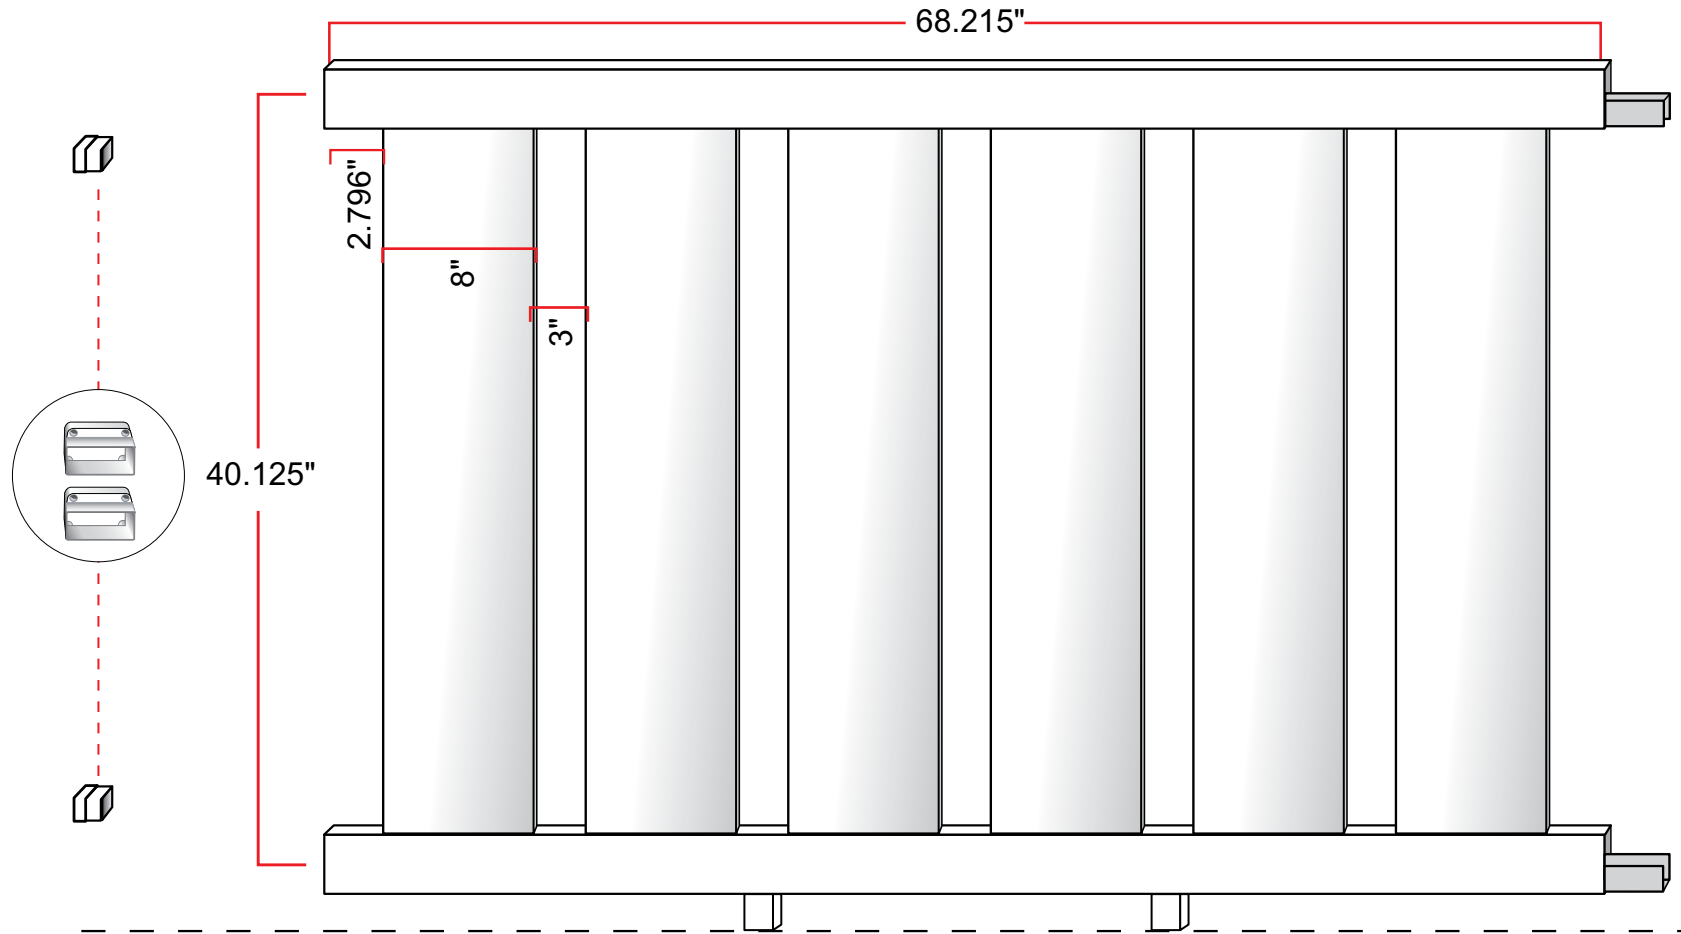

The opening in the steel insert should face downwards in the top rail.
The opening in the steel insert should face upwards in the bottom rail.