



Tradition 72" Railing Section

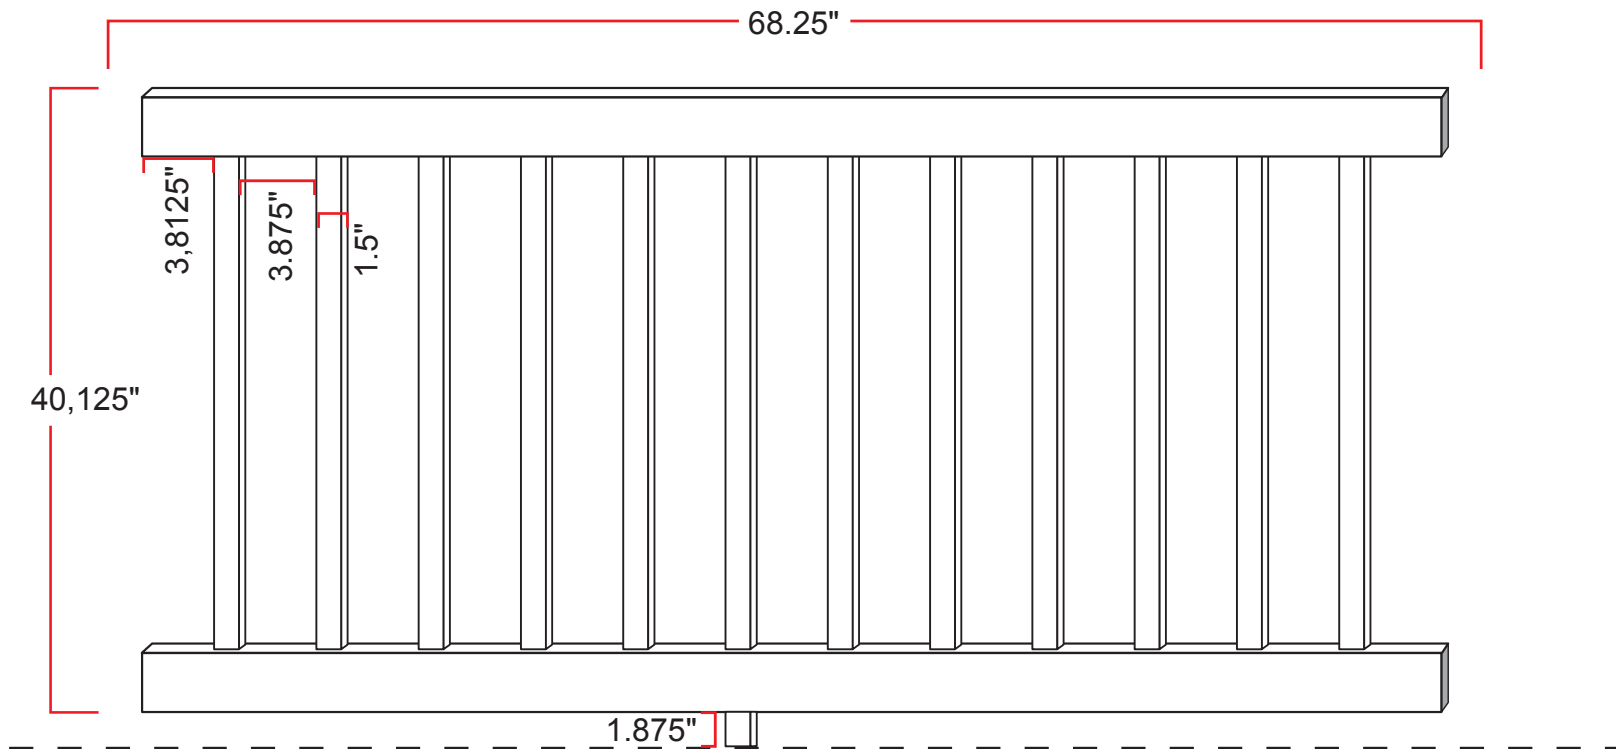

Note:
The opening in the steel inserts should face downwards

Tradition 96" Railing Section

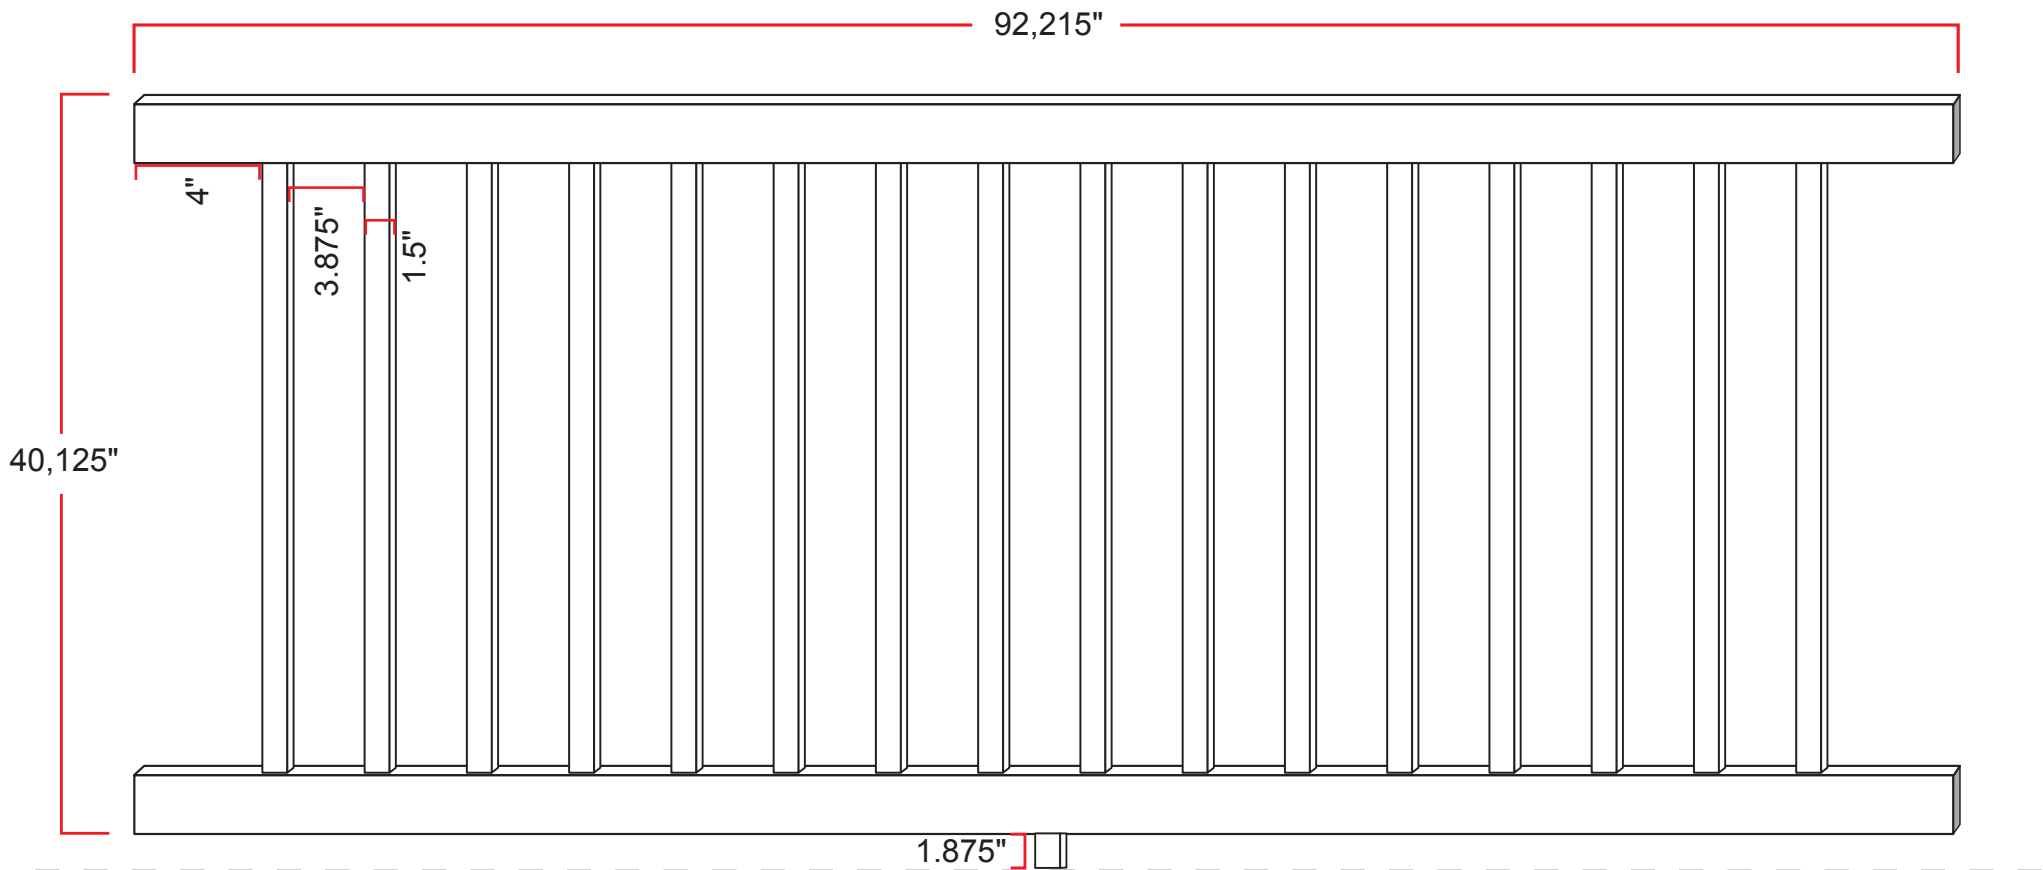

92,215"

40,125"

4"

3.875"

1.5"

1.875"

Note:

The opening in the steel insert should face downwards